


Spielfeldplan

Hallengröße 15 x 27

Variante 2

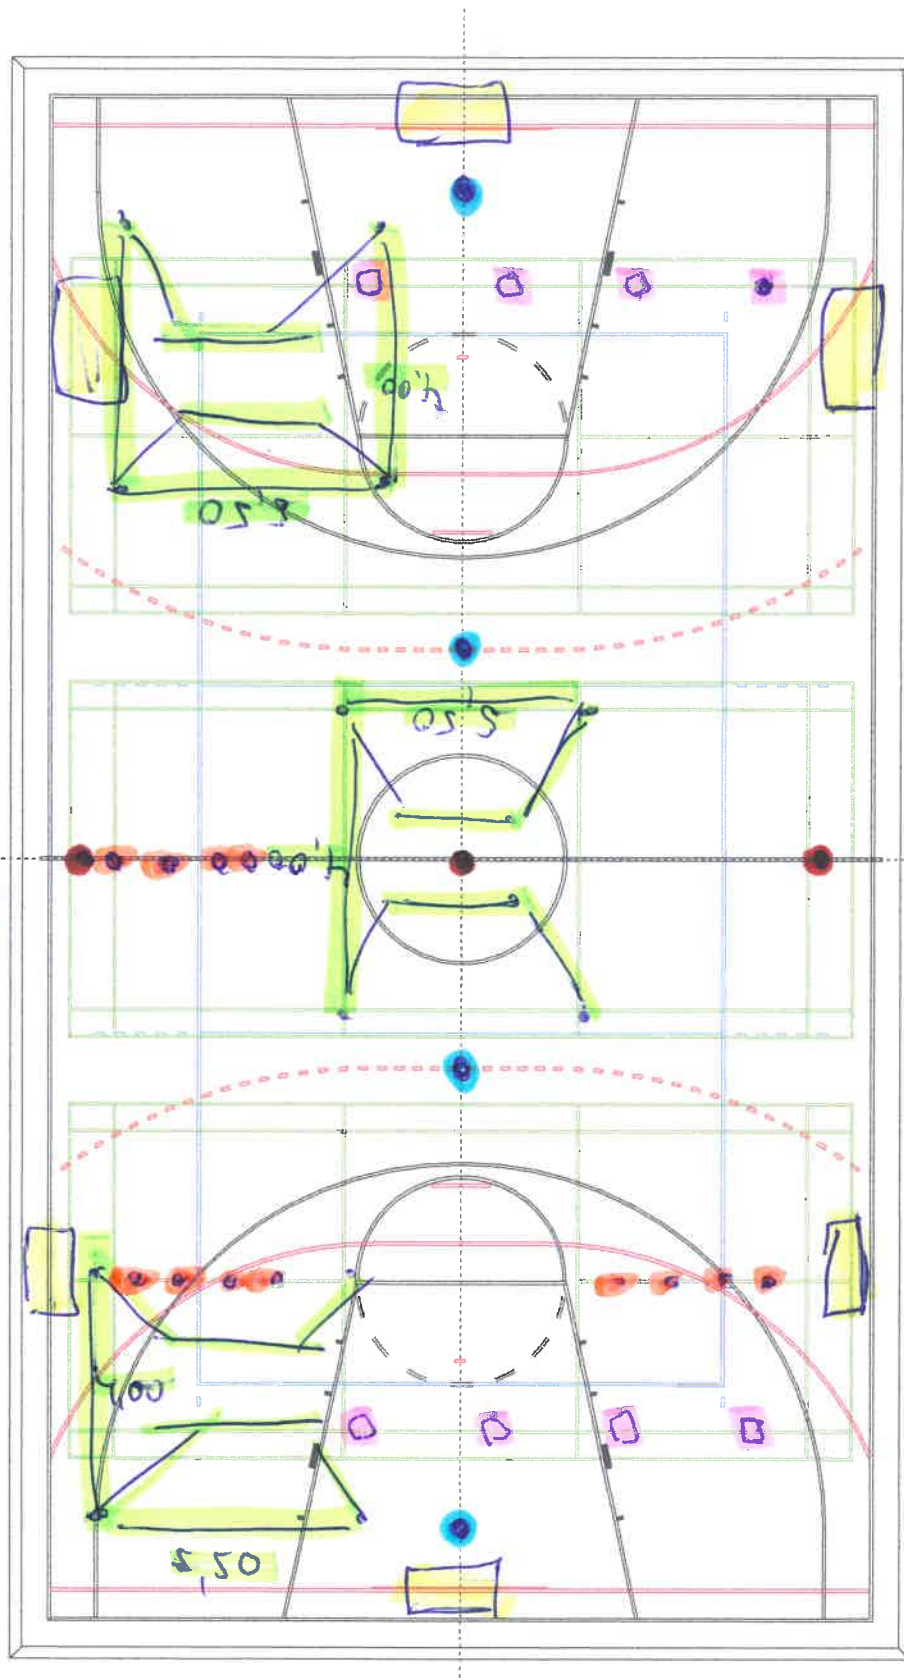

1 x Basketball	14,00 x 26,00	schwarz	5 cm	225,15
1 x Volleyball	9,00 x 18,00	blau	5 cm	80,40
1 x Handball		rot	3 cm	74,00
3 x Badminton	6,10 x 13,40	grün	4 cm	289,48
				<u>669,03</u>